



R/W Gate, Standard FL
11.1' - cl of tr, 7.5' - eop

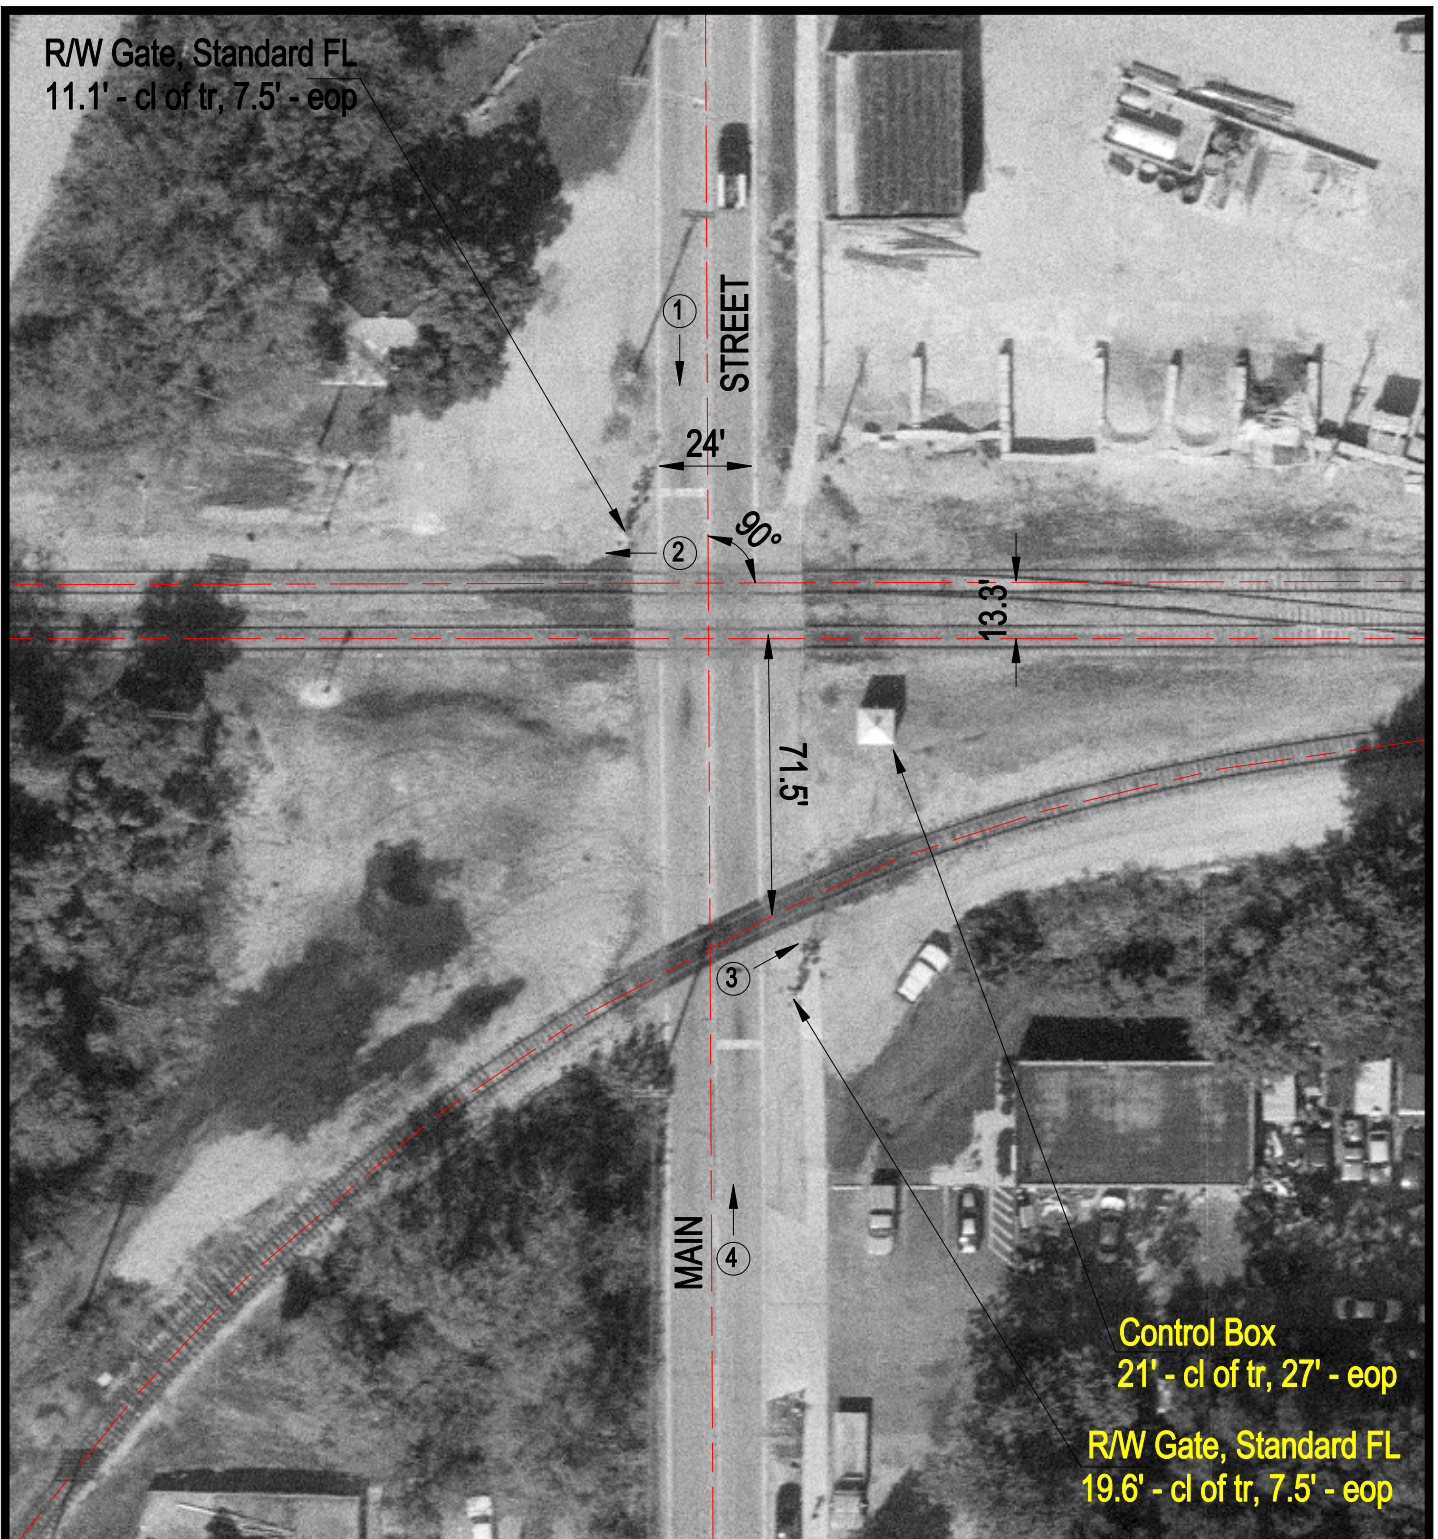

Control Box
21' - cl of tr, 27' - eop

R/W Gate, Standard FL
19.6' - cl of tr, 7.5' - eop

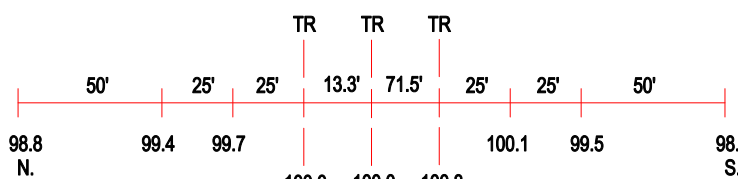

ROAD PROFILE



SCALE IN FEET



③ Photo Location

Crossing #: 260636B

Location: Cook Co., City of Matteson (I)

Lat/Long: 41°29'41" / 87°42'12"

Railroad: EJE

Street: Main Street

Railroad Milepost: 21.61

Crossing Protection: Train Activated Devices